


ANY INCONSISTENCIES SHALL BE BROUGHT TO THE ATTENTION OF THE ARCHITECT FOR IMMEDIATE CORRECTION BEFORE PROCEEDING WITH WORK.

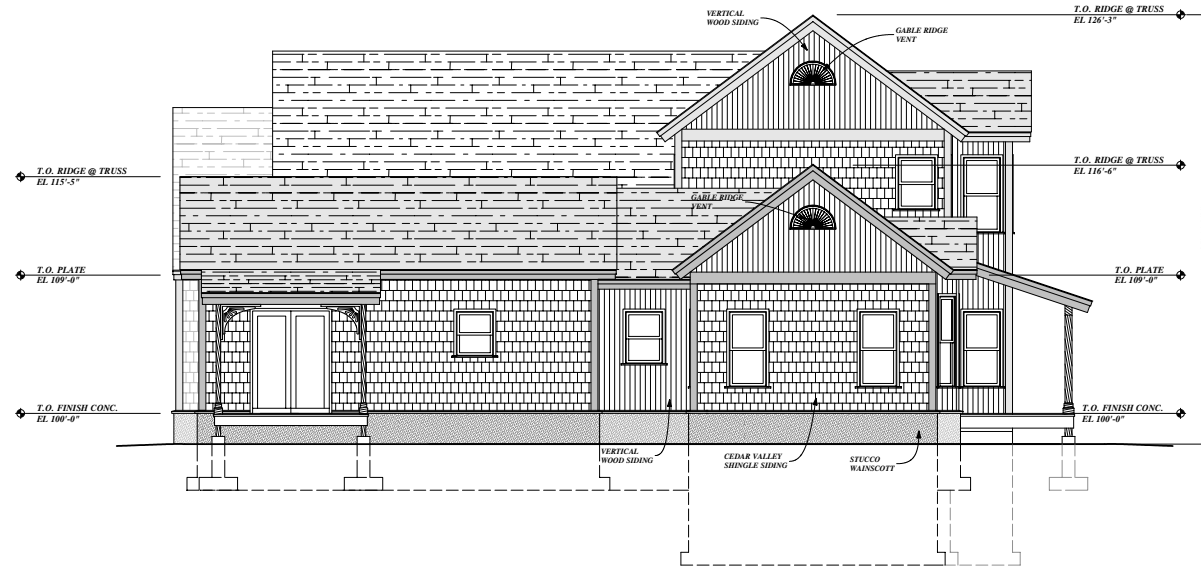

EAST ELEVATION



WEST ELEVATION

SCALE: 1/4" = 1'-0"
 DATE: 10/APR/08
 REVISIONS:
 DRAWN: STEVEN O. THORNTON

MOUNTAIN SUN DESIGN

P.O. BOX 994
 460 SUN VALLEY RD. SUITE 201
 ALBUQUERQUE, NM 87108

ARCHITECT

KELLY KIPLING

LOT 17 OF BLOCK 6
 OLD CUTLER'S SUBDIVISION
 HALEY ID 8333

OWNER

KIPLING RESIDENCE
 ELEVATIONS
 A-2A

ANY INCONSISTENCIES SHALL BE BROUGHT TO THE ATTENTION OF THE ARCHITECT FOR IMMEDIATE CORRECTION BEFORE PROCEEDING WITH WORK.



NORTH ELEVATION



SOUTH ELEVATION

SCALE: 1/4" = 1'-0"
DATE: 10/APR/08
REVISIONS:

DRAWN: STEVEN O. THORNTON

MOUNTAIN SUN DESIGN

P.O. BOX 994
460 SUN VALLEY RD. SUITE 201
KEMMERER, TN 37068-0994

ARCHITECT

KELLY KIPLING

LOT 17 OF BLOCK 6
OLD CUTLER'S SUBDIVISION
HAILY ID 83333

OWNER

KIPLING RESIDENCE
ELEVATIONS
A-2-2