


ANY INCONSISTENCIES SHALL BE BROUGHT TO THE ATTENTION OF THE ARCHITECT FOR IMMEDIATE CORRECTION BEFORE PROCEEDING WITH WORK.

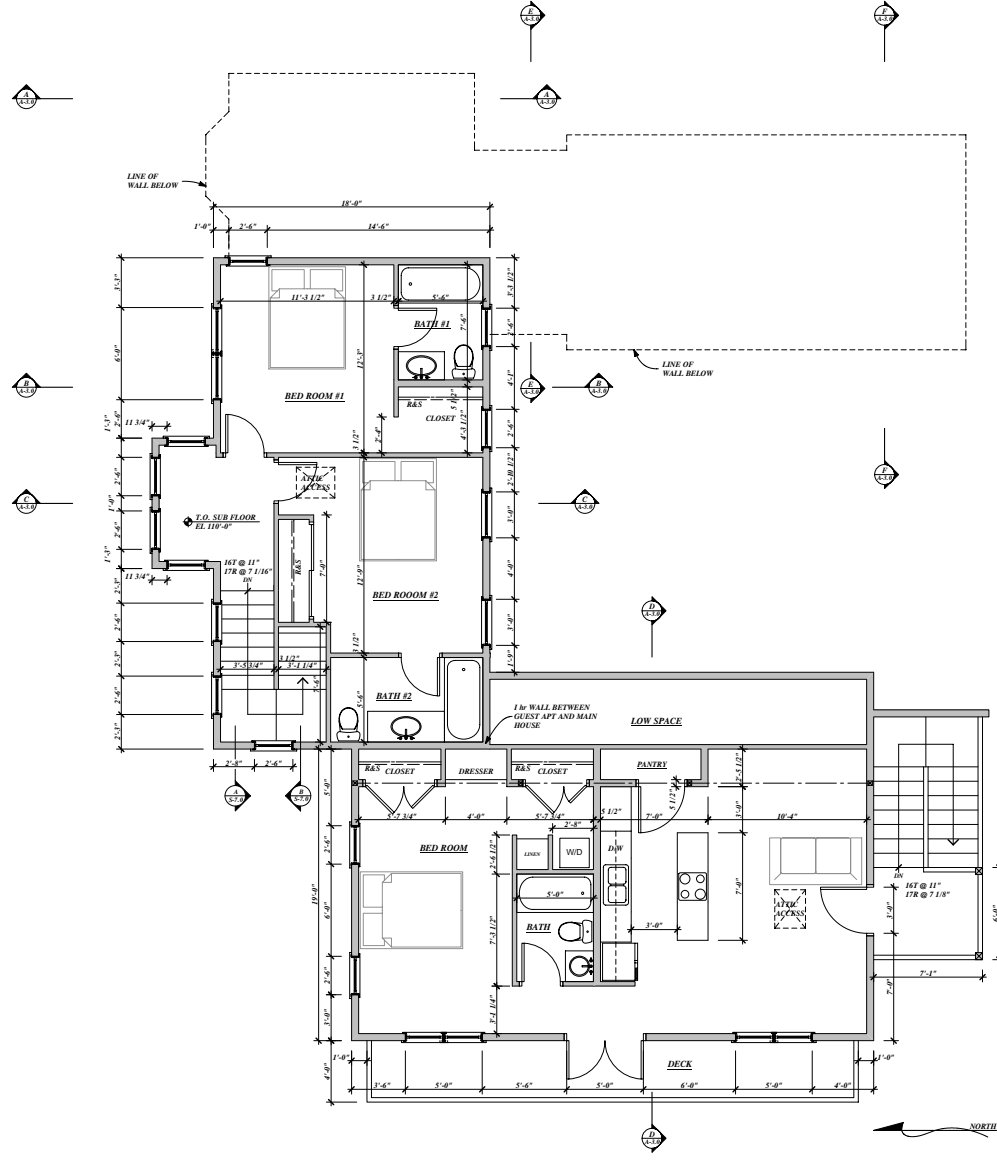

SCALE: 1/4" = 1'-0"
 DATE: 10/APR/08
 REVISIONS:
 DRAWN: STEVEN O. THORNTON

MOUNTAIN SUN DESIGN
 ARCHITECT
 P.O. BOX 494
 460 SUN VALLEY RD. SUITE 201
 ALBUQUERQUE, NM 87106
 (505) 726-7000

OWNER: **KELLY KIPLING**
 LOT 17 OF BLOCK 6
 OLD CUTLER'S SUBDIVISION
 HAILY ID 8333

KIPLING RESIDENCE
 UPPER LEVEL FLOOR PLAN
 A-1.3